



SNAP EDGE

SNAPEDGE
 4-2300 SHIRLEY DRIVE,
 KITCHENER, ON N2B 3Y2
 TOLL FREE: 1-800-720-7627
 PHONE: (519) 745-9996
 FAX: (519) 745-8028
 www.snapedge.ca

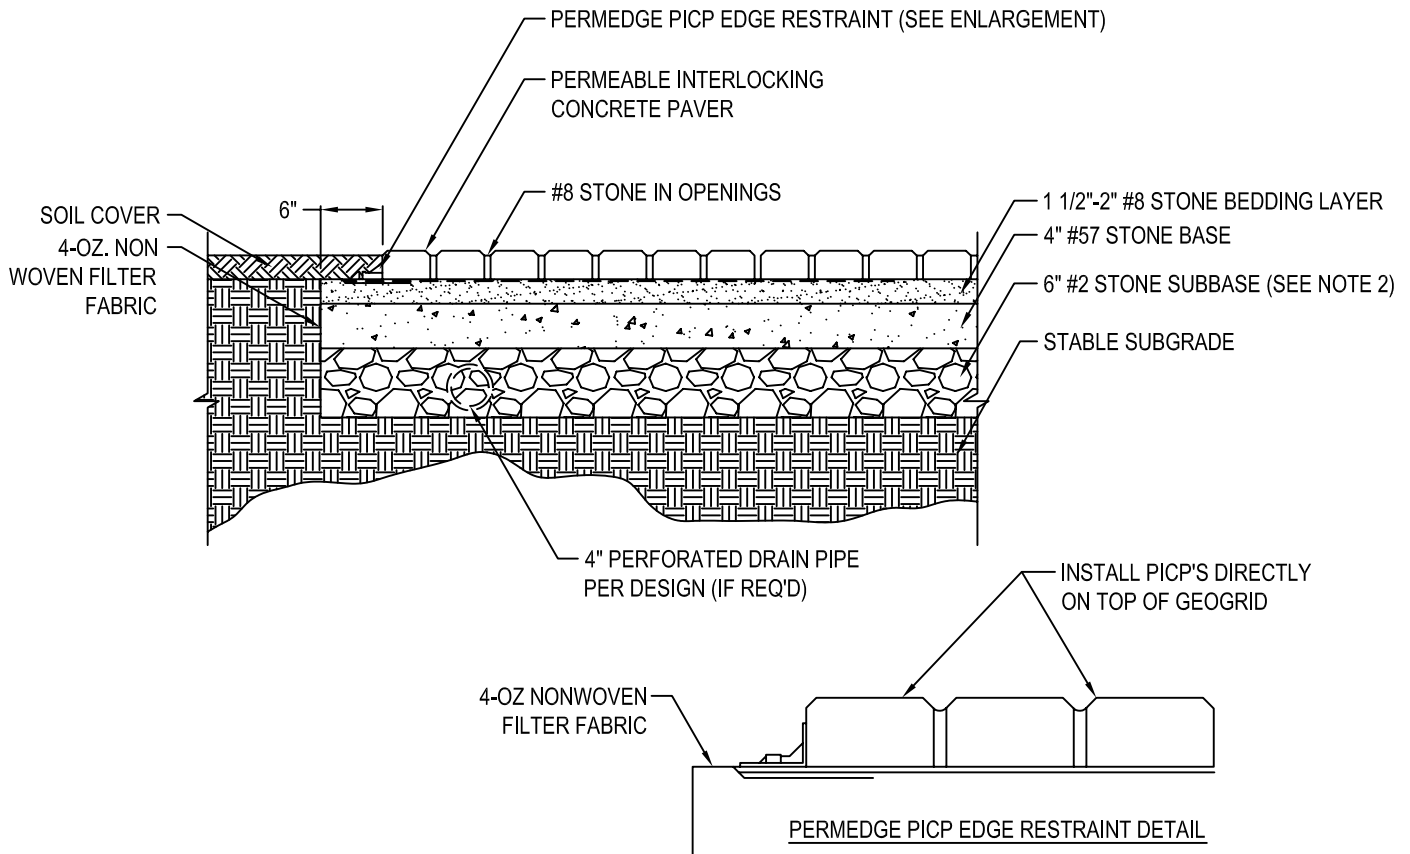

NOTES:

1. THE PURPOSE OF THIS DETAIL IS TO ILLUSTRATE EDGE RESTRAINT USING THE PERMEDGE SYSTEM.
2. INSTALL 4-OZ NONWOVEN FABRIC AT EDGE OF SYSTEM AS SHOWN.
3. ACTUAL SUBBASE THICKNESS WILL VARY DEPENDING ON DESIGN STORAGE VOLUME, SUBGRADE TYPE AND SUBGRADE CONDITION.
4. CONSULT AN ENGINEER FOR DESIGN OF PERMEABLE SECTION.
5. A NONWOVEN FABRIC MAY BE REQ'D BETWEEN SUBGRADE AND #2 STONE BY AN ENGINEER FOR A FINAL DESIGN.
6. INSTALLATION TO BE COMPLETED IN ACCORDANCE WITH MANUFACTURER'S SPECIFICATIONS.
7. ALL DIMENSIONS ARE CONSIDERED TRUE AND REFLECT MANUFACTURER'S SPECIFICATIONS.
8. DO NOT SCALE DRAWING.
9. THESE DRAWINGS ARE NOT FOR CONSTRUCTION PURPOSES AND ARE FOR INFORMATION PURPOSES ONLY. ALL INFORMATION CONTAINED HEREIN WAS CURRENT AT THE TIME OF DEVELOPMENT BUT MUST BE REVIEWED AND APPROVED BY THE PRODUCT MANUFACTURER TO BE CONSIDERED ACCURATE.
10. CONTRACTOR'S NOTE: FOR PRODUCT AND COMPANY INFORMATION VISIT www.CADdetails.com/info REFERENCE NUMBER 4801-047.

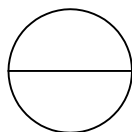

PAVER EDGING

PERMEDGE ON OPEN-GRADED BASE DETAIL